

KEY PLAN



LAYOUT PLAN

**TOWN DEVELOPMENT SCHEME- 4 [KAMAL VIHARI]**  
**(PART OF VILLAGES DUNDA, TIKRAPARA, DEVPURI,**  
**BORYAKHURD AND DUMARTARA)**

**SECTOR- 06**  
**LAYOUT PLAN**  
**REVISION R8**



DRG. NO. TDS-04 / FINAL / 2012 / L-06 / R8

FOR PRINT ON A3 PAPER


SCALE NTS

DATE 18.09.2023

NORTH

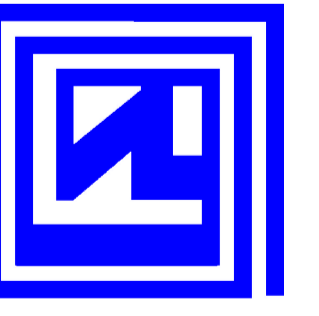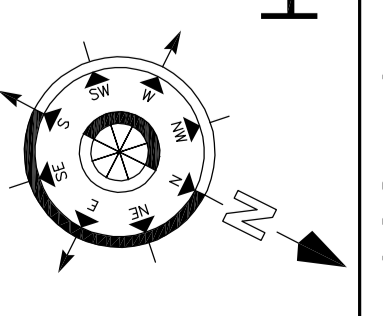

RAIPUR  
 DEVELOPMENT  
 AUTHORITY,  
 RAIPUR (CG-1)

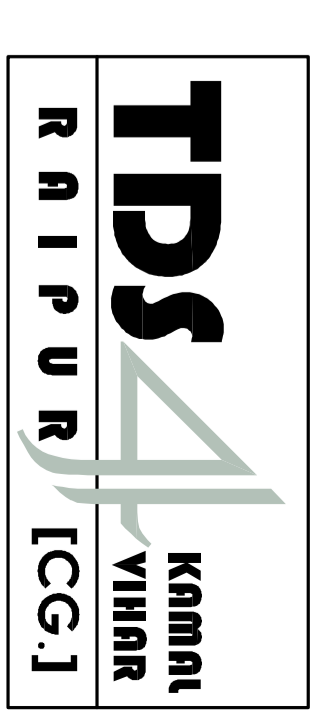

TDS  
 RAIPUR  
 (CG-1)  
 KAMAL  
 VIHARI