



# SECTOR - 15b

**INDEX :**

**1. AREA ALLOTTED/ RESERVED FOR PUBLIC PURPOSE**


[A]	TDS roads
[B]	Garden / Playfield
[C]	Utility
[D]	Land pool for infrastructure development:
[i]	Residential
[ii]	Sector level/ Local shopping center
[iii]	Nursery/ Primary/ High school
[iv]	Dispensary/ Nursing home
[v]	E.W.S/ L.I.G.

**2. RECONSTITUTED PLOTS (ALLOTTED TO LAND HOLDERS)**

[A]	Allotted area
-----	---------------

**3. SCHEME BOUNDARY**

**4. VILLAGE BOUNDARY**

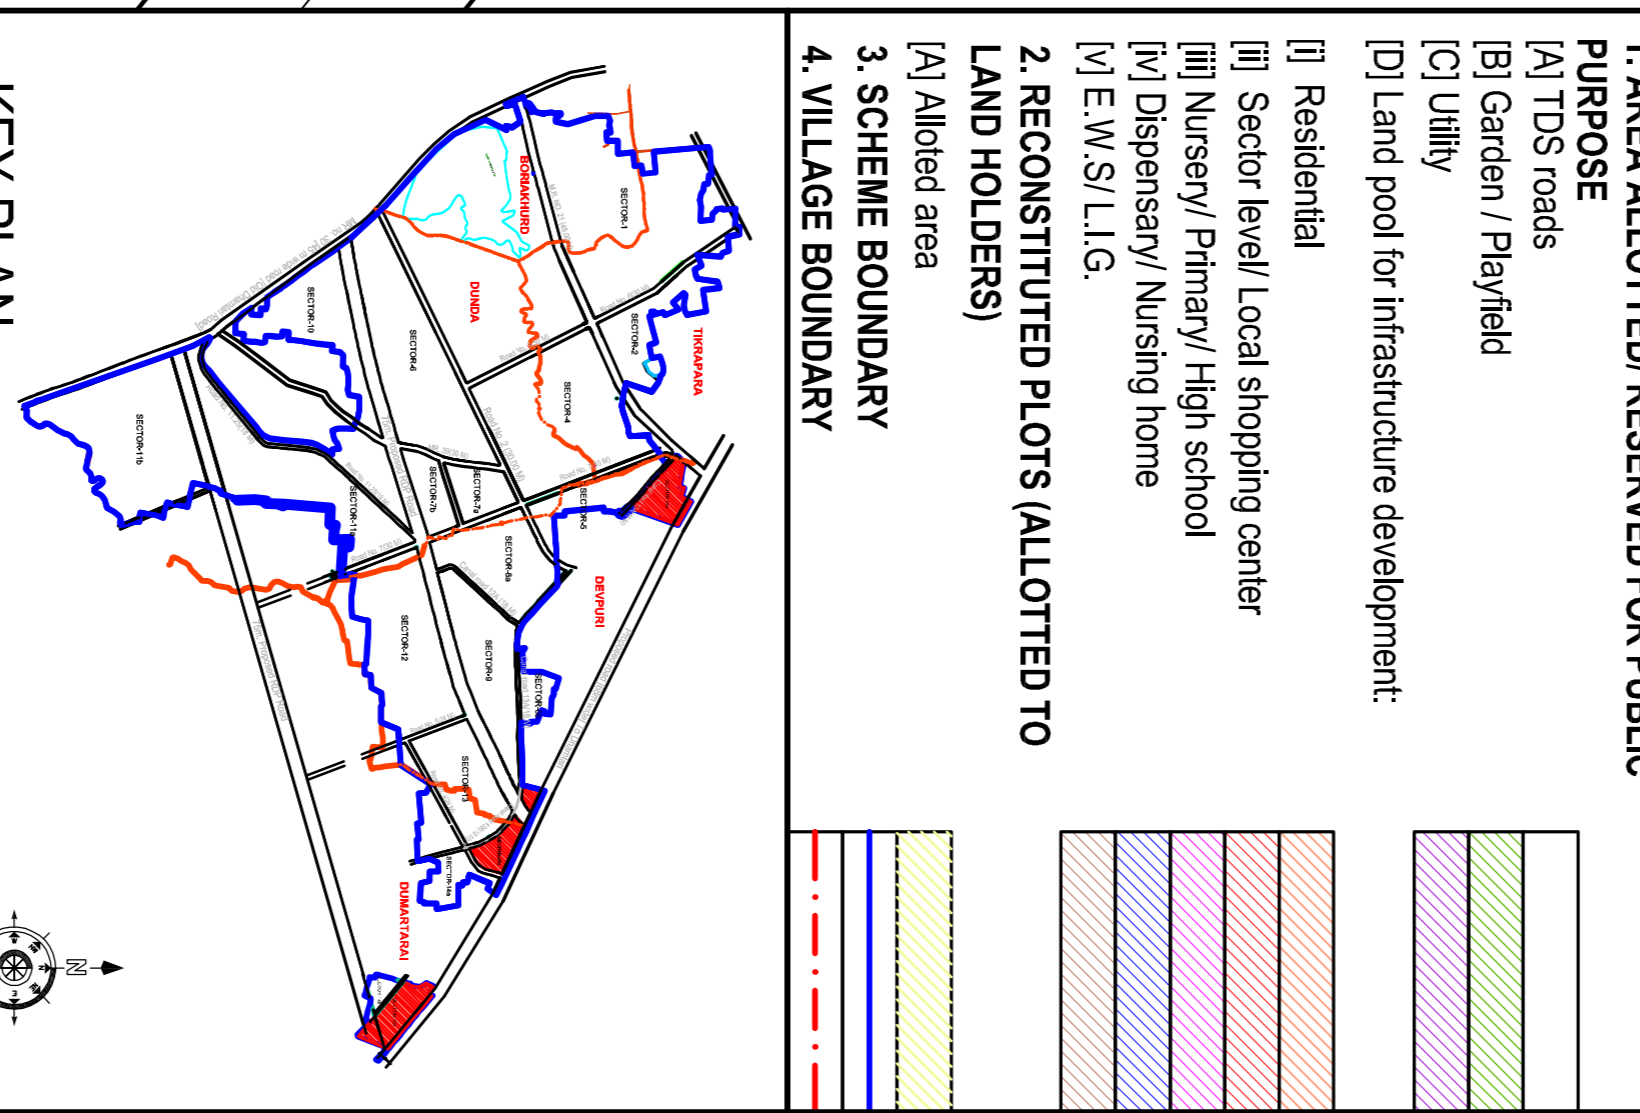

**KEY PLAN**

**TOWN DEVELOPMENT SCHEME- 04**  
**[ KAMAL VIHAR ]**  
(PART OF VILLAGES DUNDA, TIKRAPARA, DEVPURI,  
BORIYAKHURD AND DUMARTARAI)  
TOTAL SCHEME AREA (TDS-04)= 647.84 HA  
**SECTOR - 15a, 15b & 15c**  
**FINAL LAYOUT PLAN REVISION R4**

DRG. NO.	TDS-04 / FINAL / 2012/LI-15b/R7	REVISION - R7
FOR PRINT ON A1 PAPER		
SCALE	1:2000	
DATE	25.10.2021	

RAIPUR  
**TDS** DEVELOPMENT AUTHORITY,  
RAIPUR [CG.]  
**KAMAL VIHAR**  
RAIPUR [CG.]  
RAIPUR DEVELOPMENT AUTHORITY