




SECTOR-8A

# SECTOR - 05

**INDEX :**

- 1. AREA ALLOTTED/ RESERVED FOR PUBLIC PURPOSE**
- [A] TDS roads
  - [B] Garden / Playfield
  - [C] Utility
  - [D] Land pool for infrastructure development:
- [i] Residential
  - [ii] Sector level/ Local shopping center
  - [iii] Nursery/ Primary/ High school
  - [iv] Dispensary/ Nursing home
  - [v] E.W.S/ L.I.G.
- 2. RECONSTITUTED PLOTS (ALLOTTED TO LAND HOLDERS)**
- [A] Allotted area
- 3. SCHEME BOUNDARY**
- 4. VILLAGE BOUNDARY**

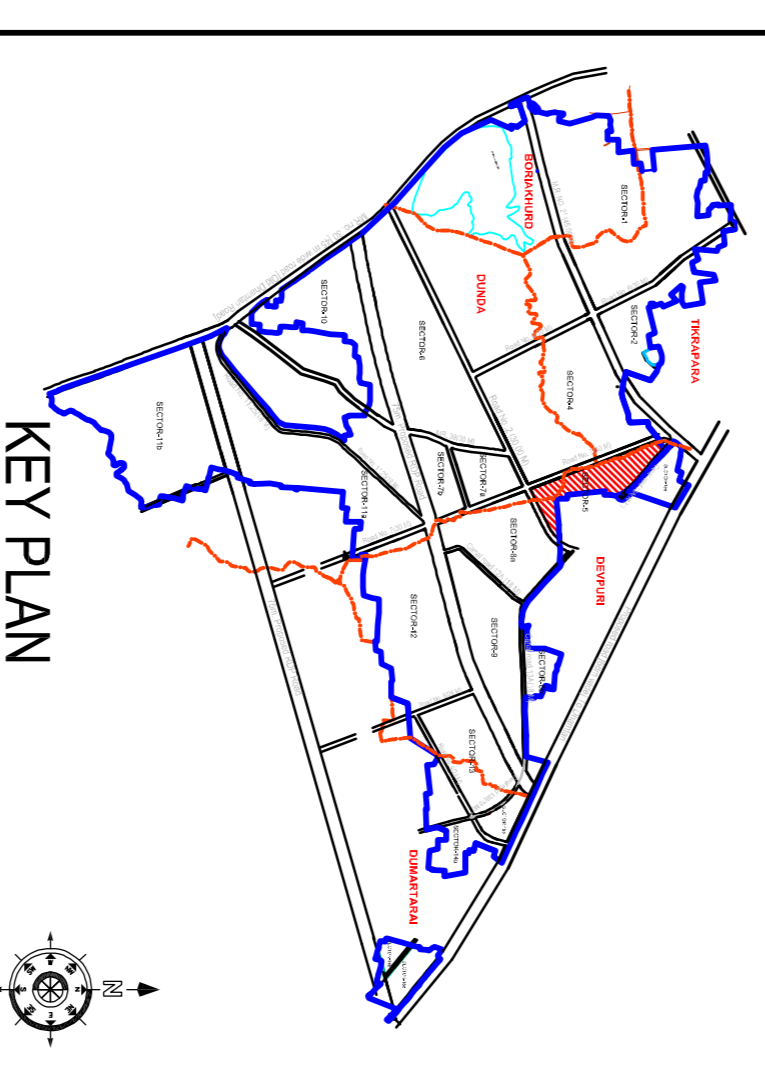

KEY PLAN

**TOWN DEVELOPMENT SCHEME - 04**  
**[ KAMAL VIHAR ]**  
 (PART OF VILLAGES DUNDA, TIKRAPARA, DEVPURI,  
 BORIYAKHURD AND DUMARTARAI)  
 TOTAL SCHEME AREA (TDS-04) = 647.84 HA

**SECTOR - 05**  
 FINAL LAYOUT PLAN REVISION R7

DRG. NO. TDS-04 / FINAL / 2012 / L-05/R7 REVISION - R7  
 FOR PRINT ON A1 PAPER  
 SCALE 1:2000  
 DATE 25.10.2021

RAIPUR  
 DEVELOPMENT  
 AUTHORITY,  
 RAIPUR [CG.]

**TDS**  
 KAMAL  
 VIHAR  
 RAIPUR [CG.]  
 RAIPUR DEVELOPMENT AUTHORITY

**NORTH**

