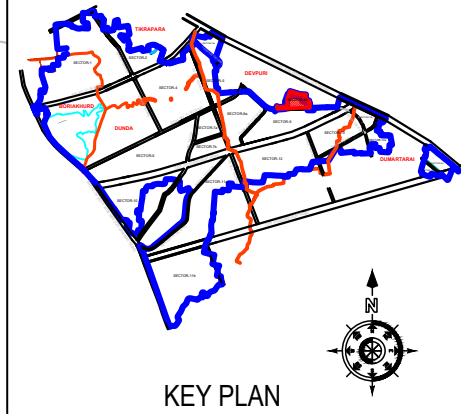
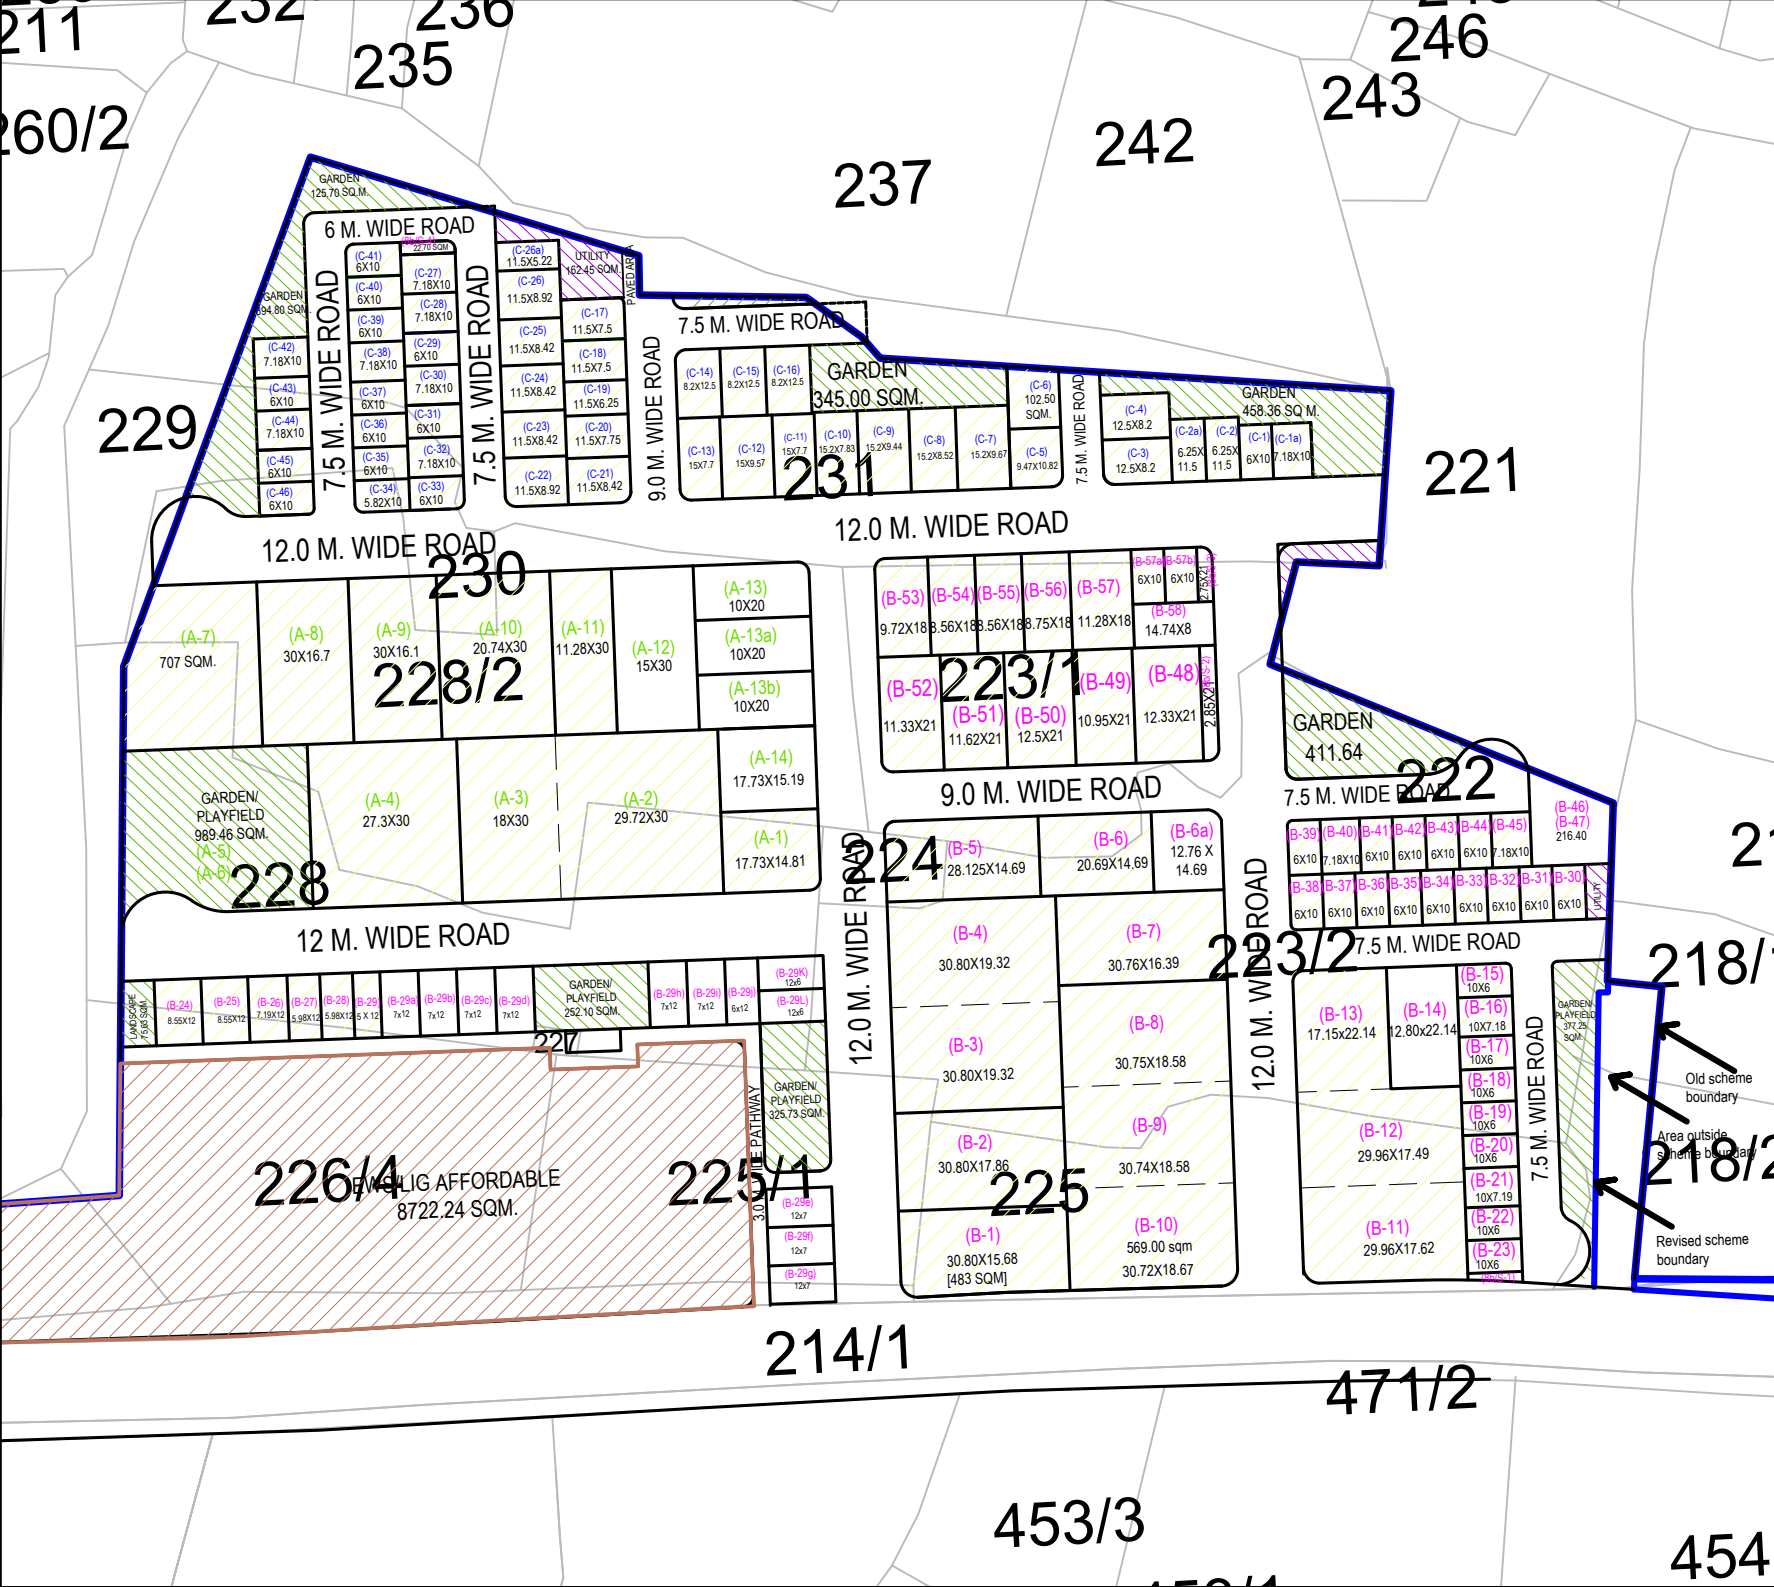


TOWN DEVELOPMENT SCHEME- 4 [KAMAL VIHAR]
(PART OF VILLAGES DUNDA, TIKRAPARA, DEVPURI ,
BORIYAKHURD AND DUMARTARAI)

SECTOR- 08B
PART OF FINAL LAYOUT PLAN
REVISION R8 [PART-01]

DRG. NO. TDS-04 / FINAL / 2012 / L-04/ [1 /1] /R8

FOR PRINT ON A3 PAPER
SCALE 1:1000
DATE 18.09.2023
NORTH

RAIPUR DEVELOPMENT
AUTHORITY,
RAIPUR [CG.]
TDS 4
KAMAL
VIHAR
RAIPUR [CG.]
RAIPUR DEVELOPMENT AUTHORITY